


Figured dimensions only are to be taken from this drawing.
 All dimensions are to be checked on site before any work is put in hand
 if in doubt ask
 Any discrepancies in the drawings should be referred to the architects for clarification.
 All dimensions to be verified on site prior to construction (inc. site dimensions)
 All dimensions (unless otherwise indicated) are to finish faces.

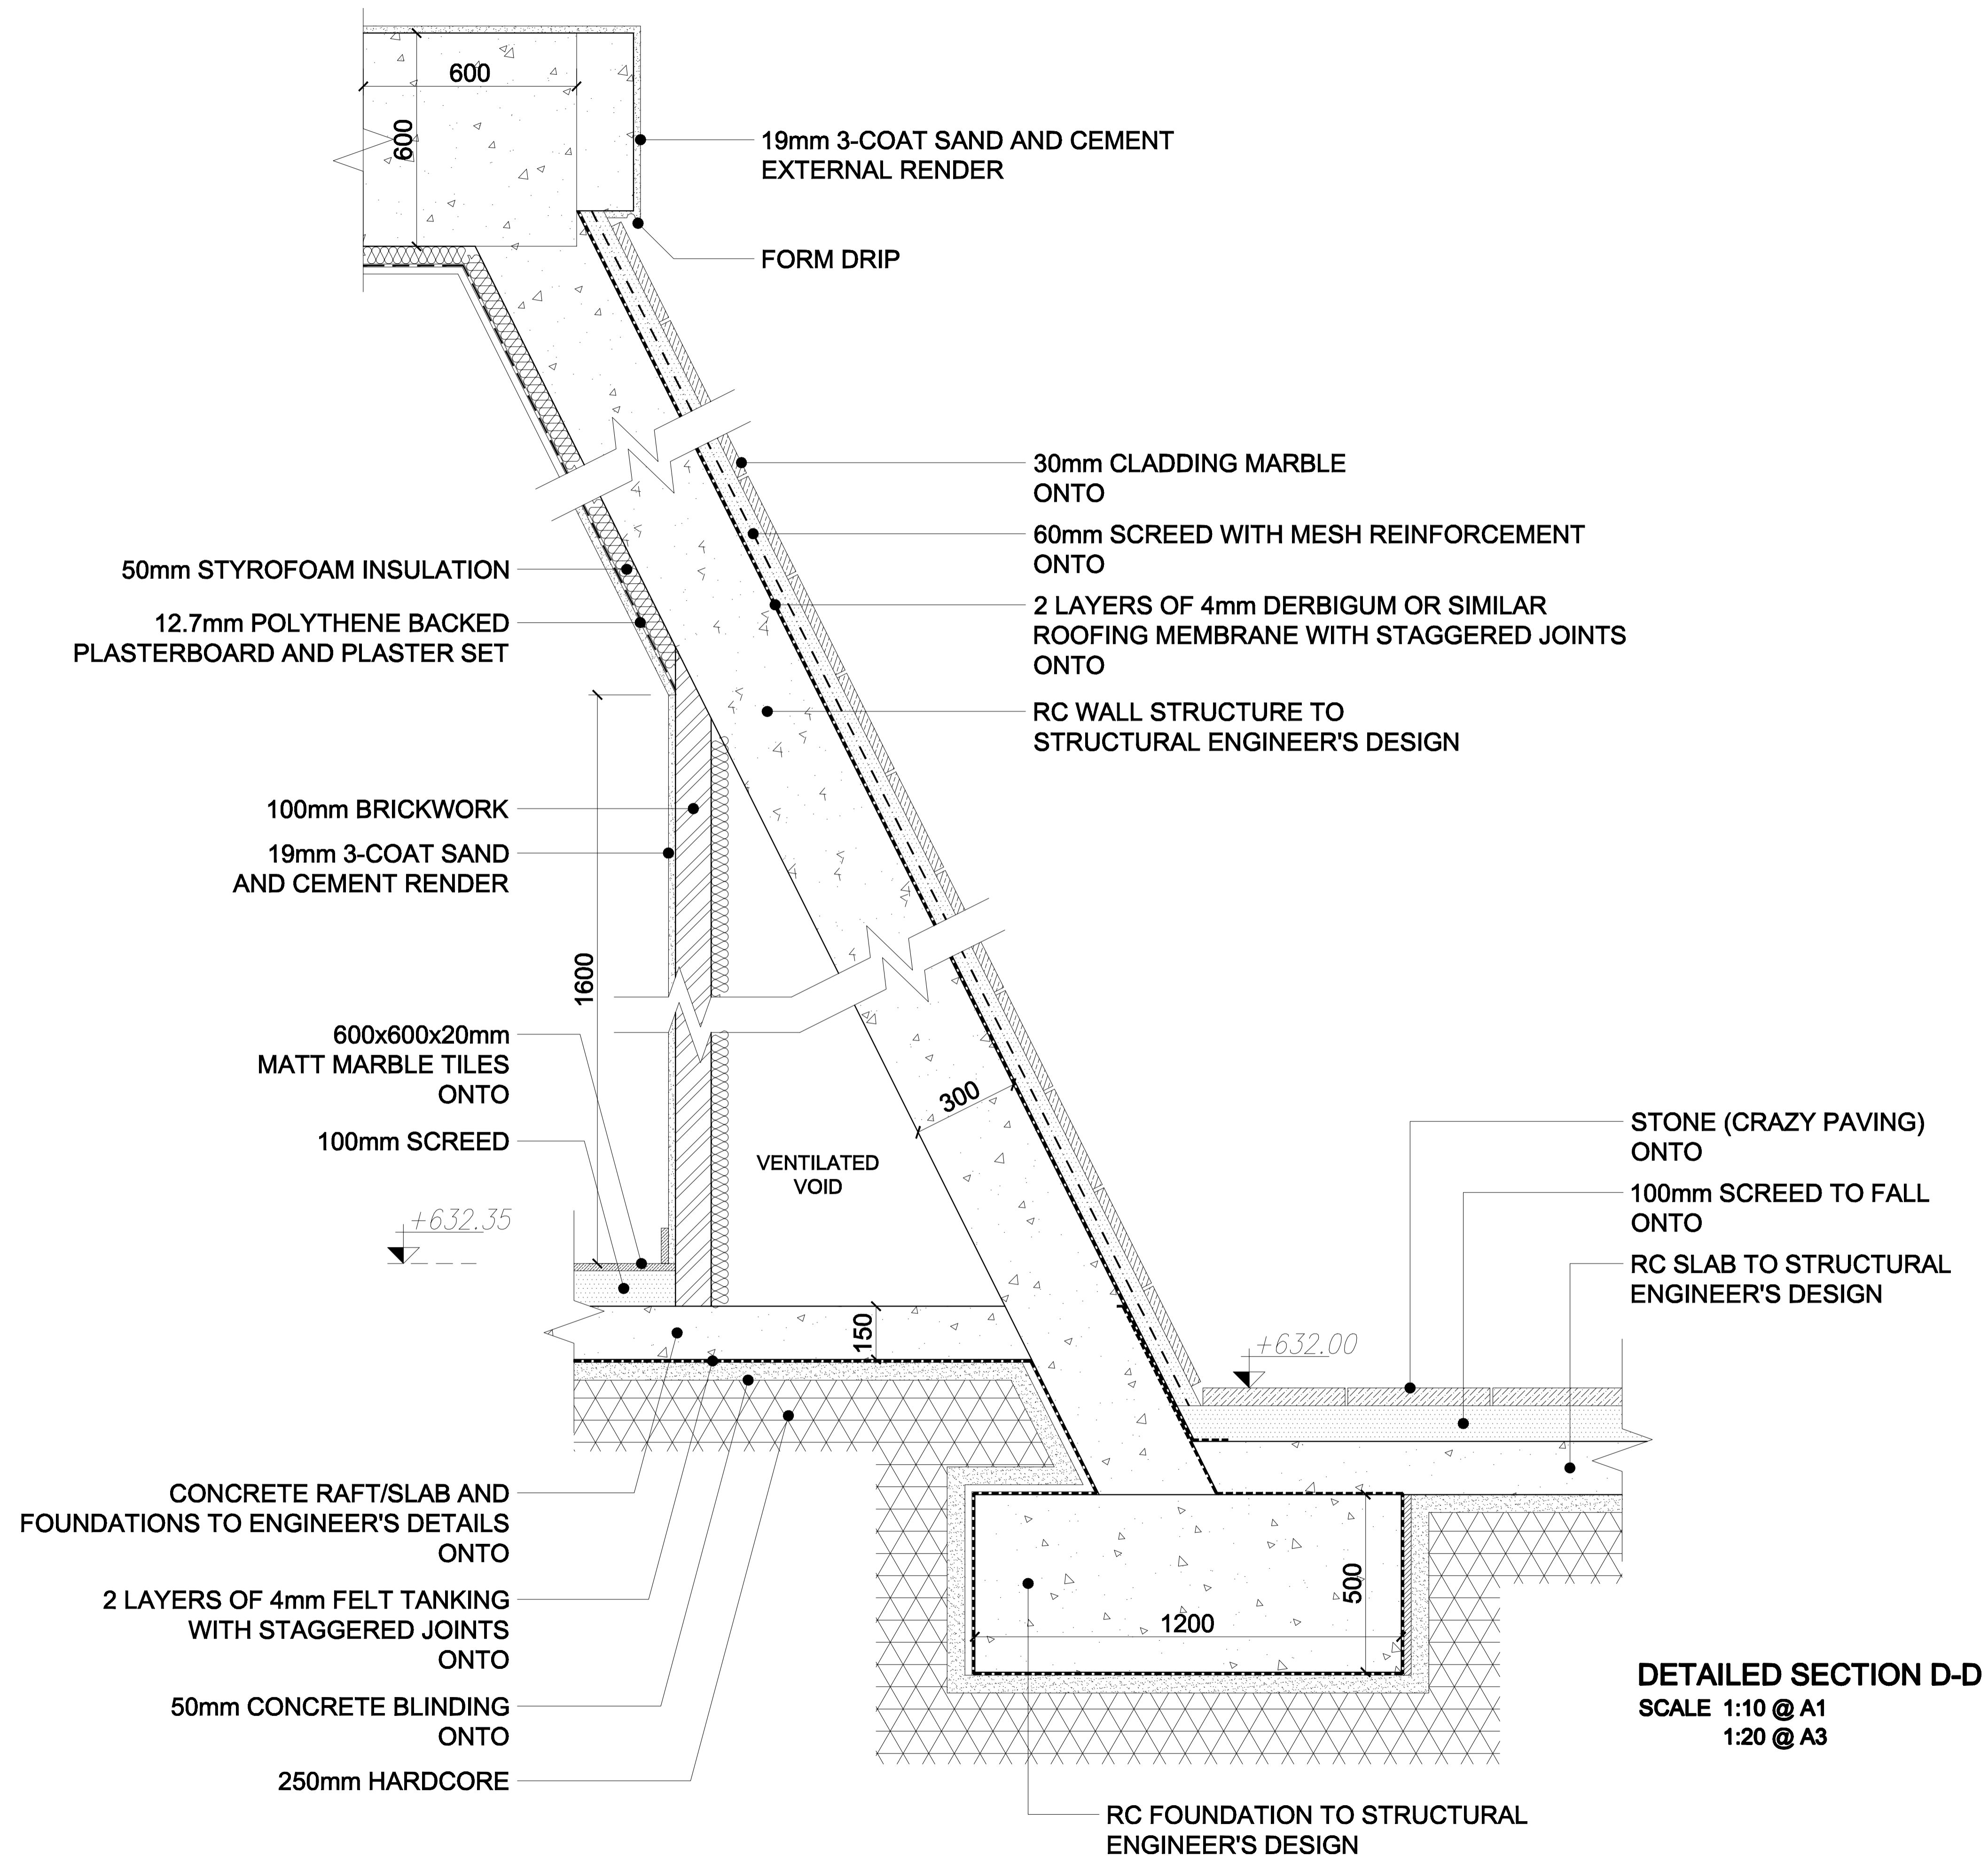

DETAILED SECTION D-D
 SCALE 1:10 @ A1
 1:20 @ A3

Rev.	Description	Drawn	Date	Checked
A	ΓΕΝΙΚΕΣ ΤΡΟΠΟΠΟΙΗΣΕΙΣ	EY	20.06.19	

N.C.MELETIOU
 ARCHITECTS & ENGINEERS

66 Arch. Makarios III Ave.,
 Crown Court, Office 52,
 1077 Nicosia, Cyprus

Tel: 22-372355
 Fax: 22-372333
 E-mail: nicholas.m@ncmae.net

Client
ΙΕΡΑ ΜΟΝΗ ΑΓΙΟΥ ΝΕΟΦΥΤΟΥ

Job Name
ΠΡΟΤΕΙΝΟΜΕΝΟ ΠΑΡΕΚΚΛΗΣΙ ΠΡΟΦΗΤΗ ΗΛΙΑ

Drawing Title
ΛΕΠΤΟΜΕΡΗΣ ΤΟΜΗ D-D

Scale 1:20@A1	Job No. 706	Dwg. No. WD-303
Drawn by EY	Date 10.04.19	Revision No. A